



USE FIGURED DIMENSIONS ONLY
 DO NOT SCALE DRAWINGS
 REPORT ANY DISCREPANCIES TO ARCHITECT
 PRIOR TO PUTTING WORK IN HAND
 CHECK ALL DIMENSIONS ON SITE
 READ IN CONJUNCTION WITH
 SPECIFICATIONS & CONSULTANTS DRAWINGS
 DRAWING IS COPYRIGHT OF 7L ARCHITECTS &
 MAY NOT BE REPRODUCED

| | | |
|--|----------|-----------|
| PROJECT | Job No. | Sheet No. |
| Kilcloony Castle: Conservation Phase 2 | 22-30 | T-01 |
| CLIENT | Date | Scale |
| Milltown Heritage Group | 08.08.22 | 1:2500 |
| TITLE | Drawn | Checked |
| Site Layout Plan: Existing Setting | FMN | - |



30 Wicklow St, Dublin, D02 Y037
 01 524 0527: www.7larchitects.ie



- KT03 Consolidate exposed wall core to wall heads and wall ends using rough racking consisting of salvaged rubble bedded in lime and sand mortar, packed into voids and loose joints to provide a weathered surface
- KT02 Rake out and repoint limestone ashlar walls to exterior of tower house using lime and sand mortar (NHL 3.5). Insert salvaged small stones or slate in layers in voids or where joint widths exceed 25mm.
- KT04-08 Build up new Irish Blue limestone facing blocks with smooth sanded finish with bed joints of 5mm in lime and sand mortar to suit coursing of surrounding medieval stonework.
- KT10 Consolidate miscellaneous voids of facing stone to west and south walls using suitable salvaged facing stone to approved sample, bedded in lime and sand mortar.
- KT11-12 Remove grass & soil under archaeological supervision and consolidate and cap top of vault using lime and sand mortar & install soft capping
- Phase 1 works complete in 2021




USE FIGURED DIMENSIONS ONLY
DO NOT SCALE DRAWINGS
REPORT ANY DISCREPANCIES TO ARCHITECT
PRIOR TO PUTTING WORK IN HAND
CHECK ALL DIMENSIONS ON SITE
READ IN CONJUNCTION WITH
SPECIFICATIONS & CONSULTANTS DRAWINGS
DRAWING IS COPYRIGHT OF 7L ARCHITECTS &
MAY NOT BE REPRODUCED

| | | |
|--|----------|-----------|
| PROJECT | Job No. | Sheet No. |
| Kilcloony Castle: Conservation Phase 2 | 22-30 | T-02 |
| CLIENT | Date | Scale |
| Milltown Heritage Group | 08.08.22 | 1:50 |
| TITLE | Drawn | Checked |
| Ground Floor Plan: Repairs | FMN | - |



USE FIGURED DIMENSIONS ONLY
DO NOT SCALE DRAWINGS
REPORT ANY DISCREPANCIES TO ARCHITECT
PRIOR TO PUTTING WORK IN HAND
CHECK ALL DIMENSIONS ON SITE
READ IN CONJUNCTION WITH
SPECIFICATIONS & CONSULTANTS DRAWINGS
DRAWING IS COPYRIGHT OF 7L ARCHITECTS &
MAY NOT BE REPRODUCED

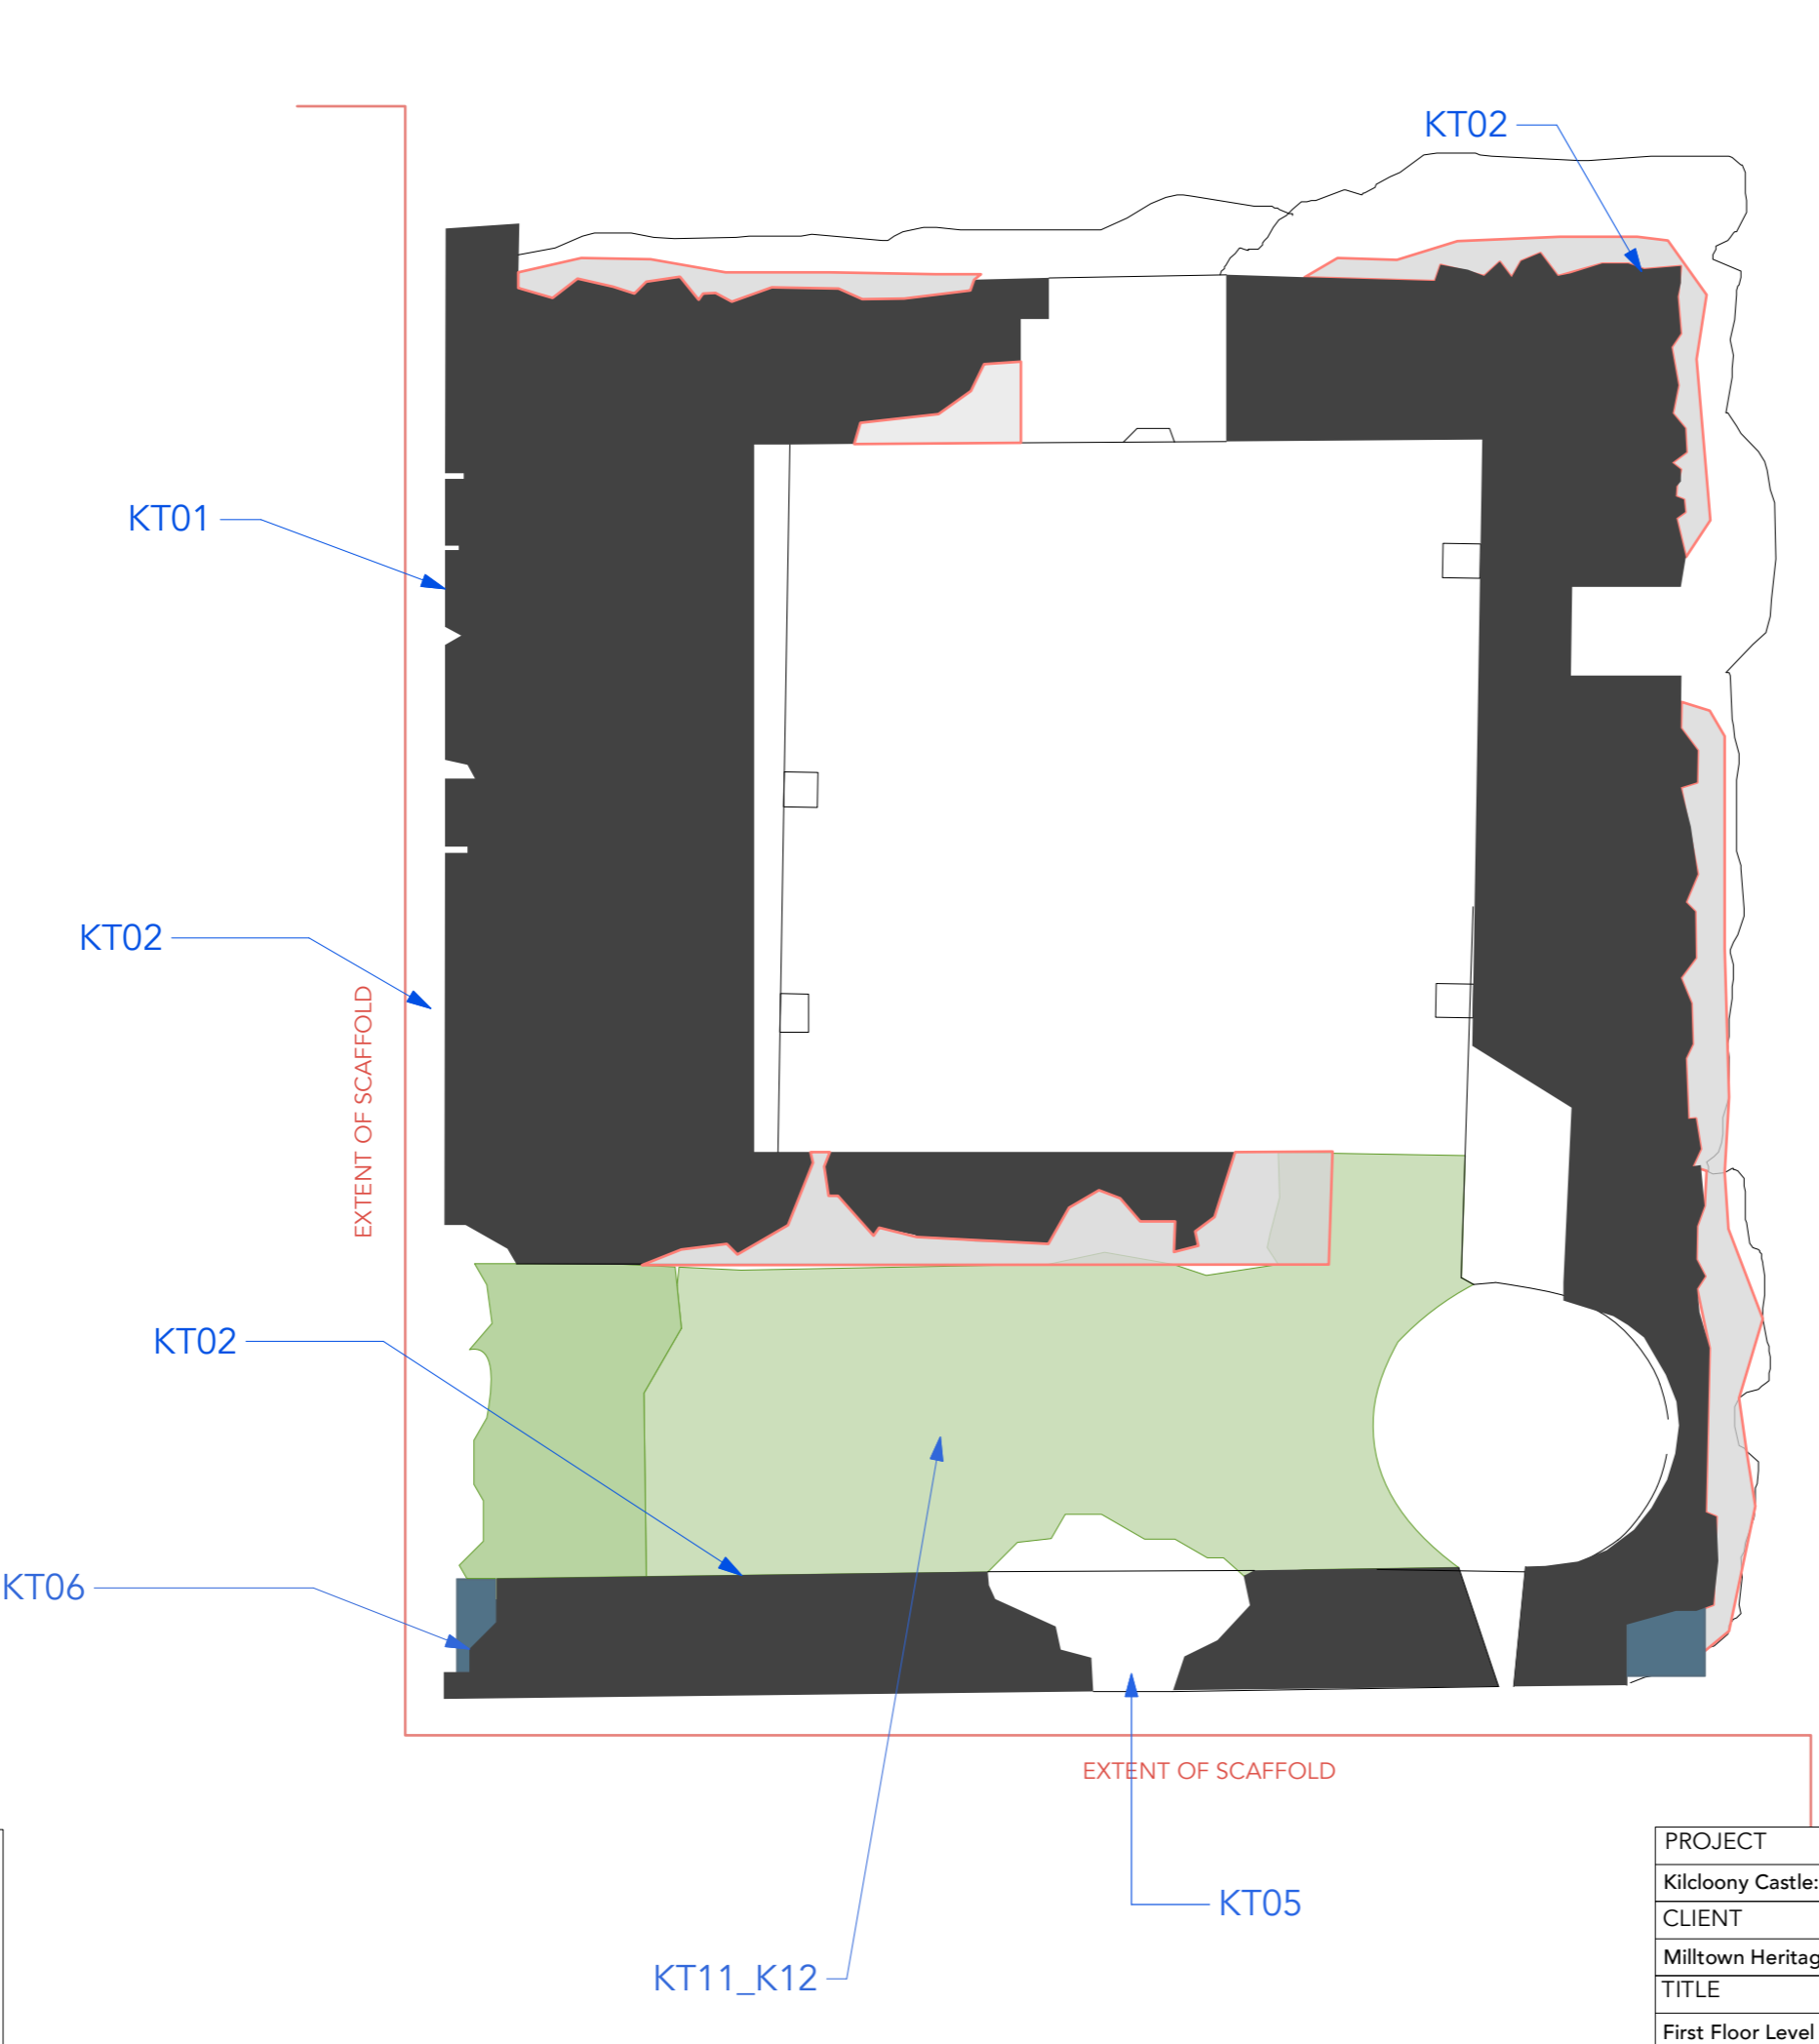

- KT03 Consolidate exposed wall core to wall heads and wall ends using rough racking consisting of salvaged rubble bedded in lime and sand mortar, packed into voids and loose joints to provide a weathered surface
- KT02 Rake out and repoint limestone ashlar walls to exterior of tower house using lime and sand mortar (NHL 3.5). Insert salvaged small stones or slate in layers in voids or where joint widths exceed 25mm.
- KT04-08 Build up new Irish Blue limestone facing blocks with smooth sanded finish with bed joints of 5mm in lime and sand mortar to suit coursing of surrounding medieval stonework.
- KT10 Consolidate miscellaneous voids of facing stone to west and south walls using suitable salvaged facing stone to approved sample, bedded in lime and sand mortar.
- KT11-12 Remove grass & soil under archaeological supervision and consolidate and cap top of vault using lime and sand mortar & install soft capping
- Phase 1 works complete in 2021




| | | |
|--|----------|-----------|
| PROJECT | Job No. | Sheet No. |
| Kilcloony Castle: Conservation Phase 2 | 22-30 | T-03 |
| CLIENT | Date | Scale |
| Milltown Heritage Group | 08.08.22 | 1:50 |
| TITLE | Drawn | Checked |
| First Floor Level Plan: Repairs | FMN | - |


7L
ARCHITECTS

30 Wicklow St, Dublin, D02 Y037
01 524 0527: www.7larchitects.ie


- KT03 Consolidate exposed wall core to wall heads and wall ends using rough racking consisting of salvaged rubble bedded in lime and sand mortar, packed into voids and loose joints to provide a weathered surface
- KT02 Rake out and repoint limestone ashlar walls to exterior of tower house using lime and sand mortar (NHL 3.5). Insert salvaged small stones or slate in layers in voids or where joint widths exceed 25mm.
- KT04-08 Build up new Irish Blue limestone facing blocks with smooth sanded finish with bed joints of 5mm in lime and sand mortar to suit coursing of surrounding medieval stonework.
- KT10 Consolidate miscellaneous voids of facing stone to west and south walls using suitable salvaged facing stone to approved sample, bedded in lime and sand mortar.
- KT11-12 Remove grass & soil under archaeological supervision and consolidate and cap top of vault using lime and sand mortar & install soft capping
- Phase 1 works complete in 2021

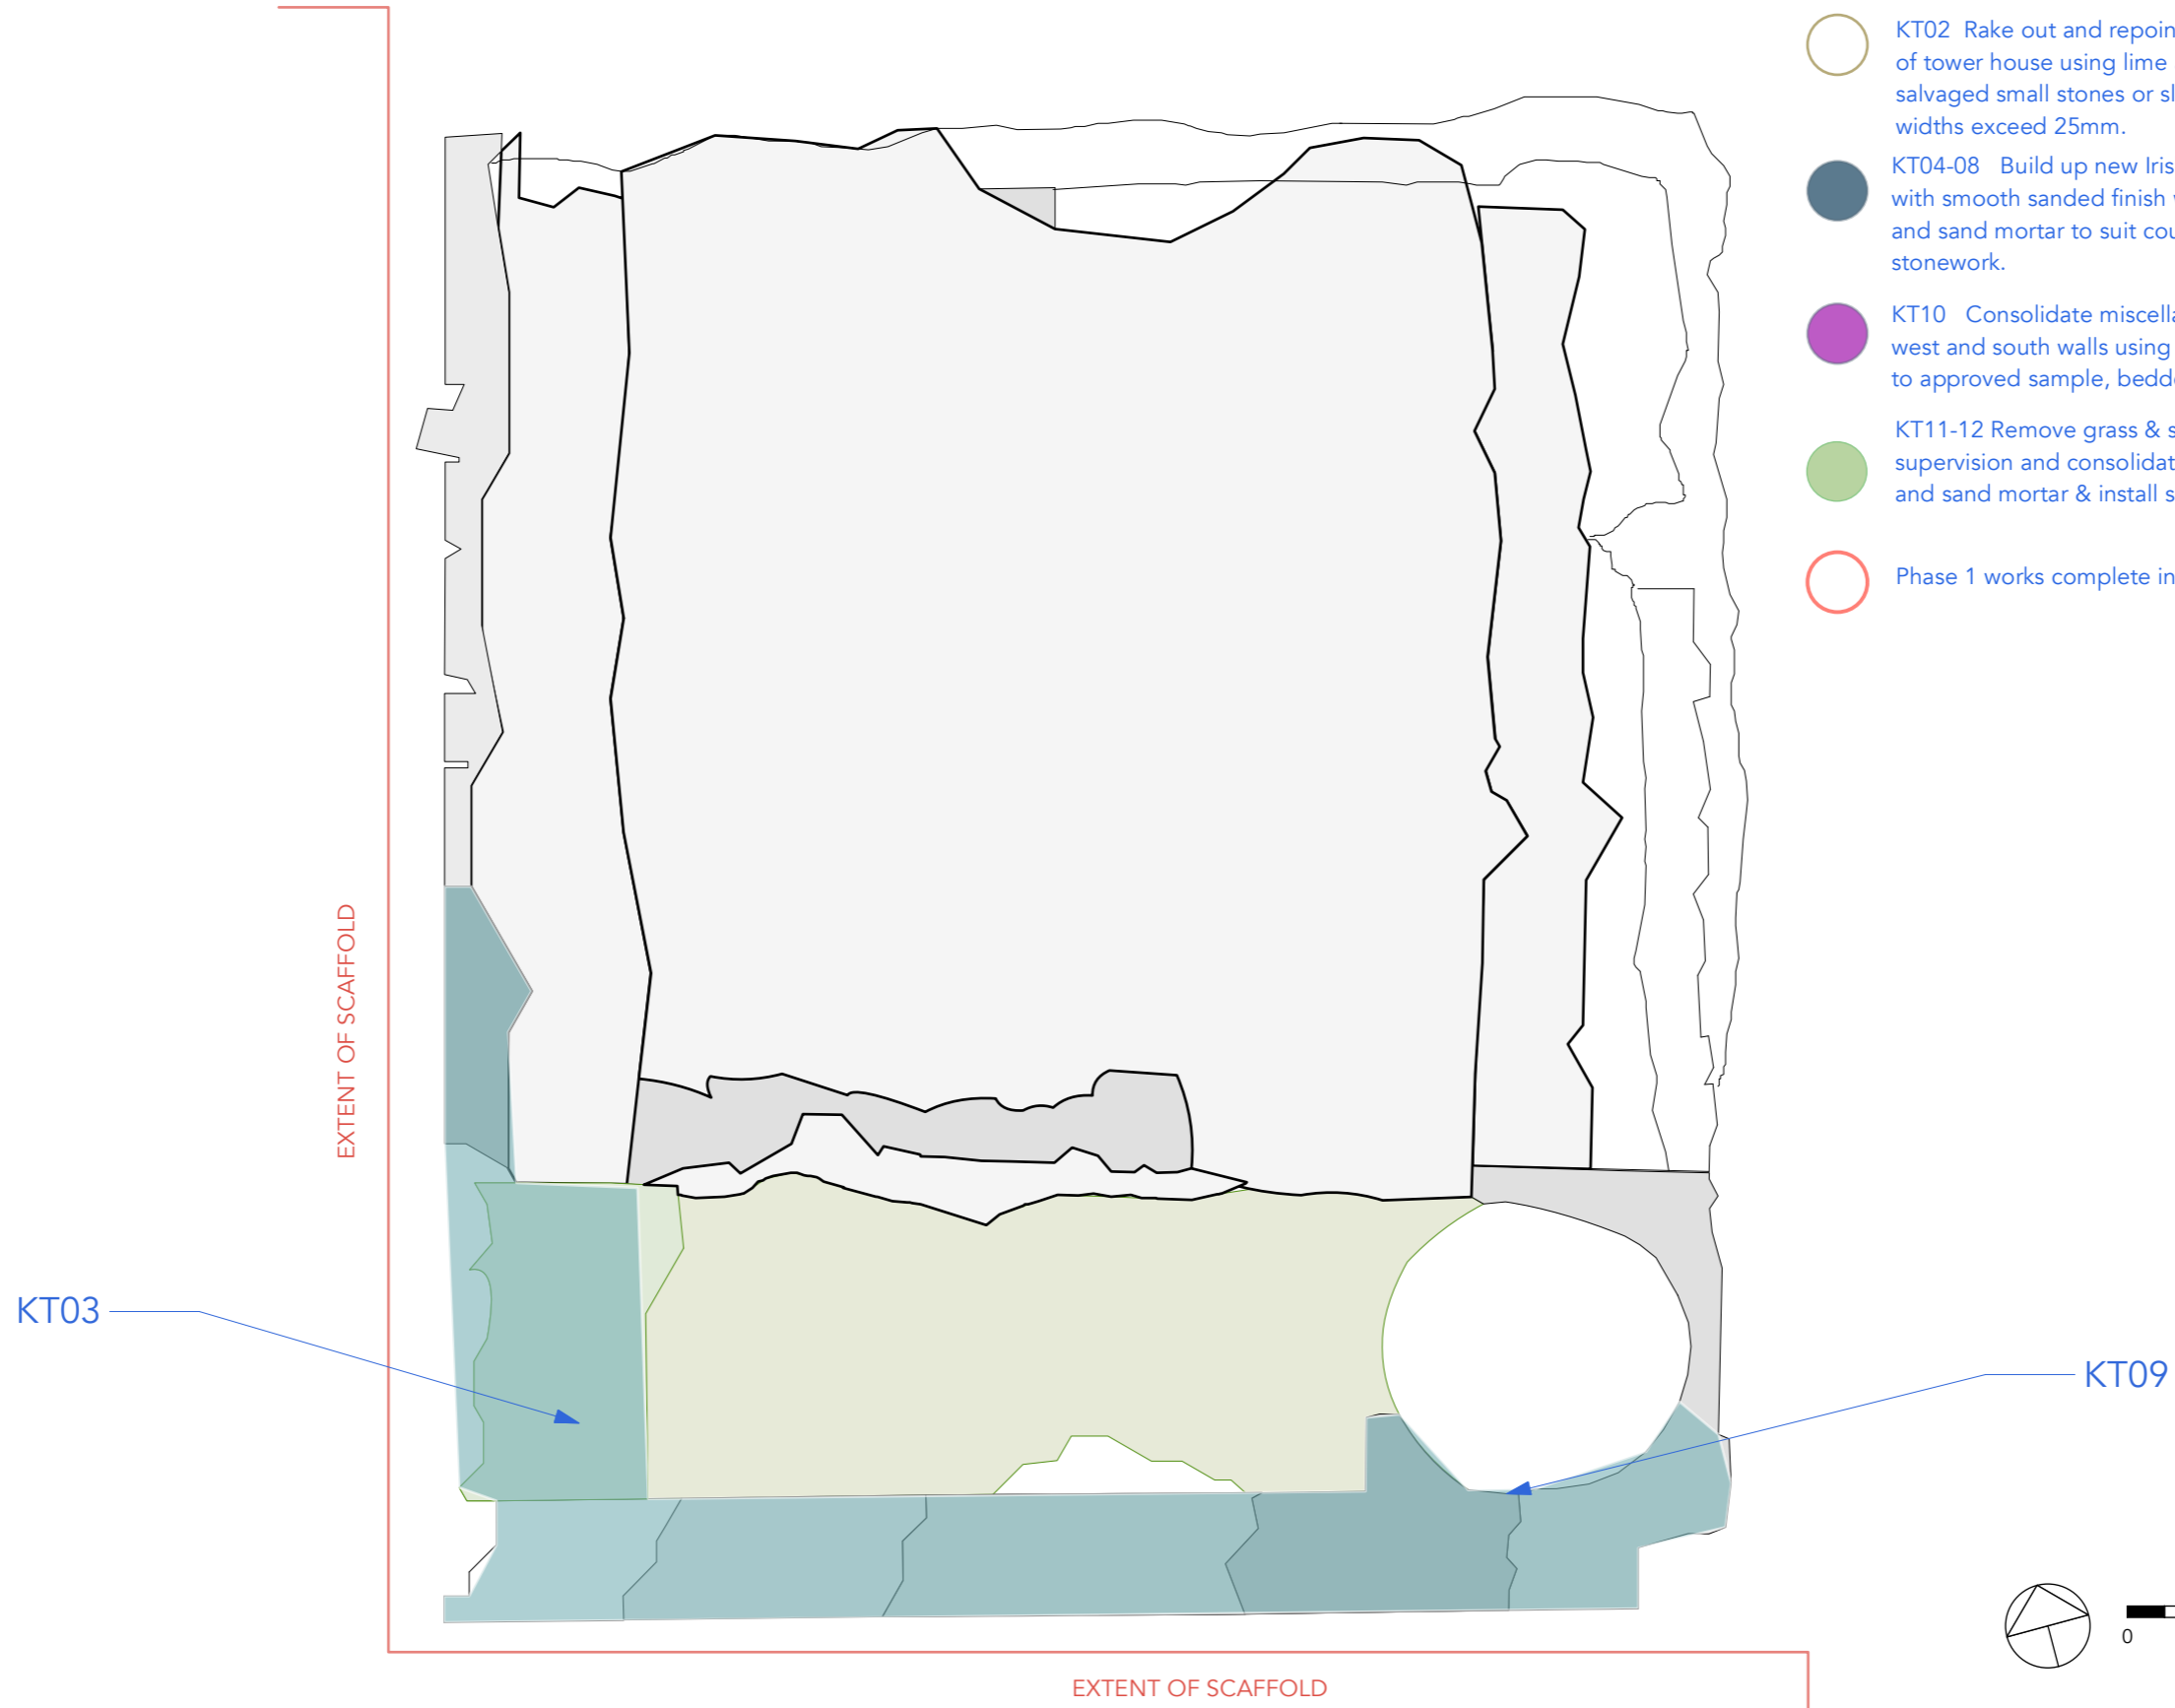

USE FIGURED DIMENSIONS ONLY
DO NOT SCALE DRAWINGS
REPORT ANY DISCREPANCIES TO ARCHITECT
PRIOR TO PUTTING WORK IN HAND
CHECK ALL DIMENSIONS ON SITE
READ IN CONJUNCTION WITH
SPECIFICATIONS & CONSULTANTS DRAWINGS
DRAWING IS COPYRIGHT OF 7L ARCHITECTS &
MAY NOT BE REPRODUCED

| | | | |
|--|----------|-----------|---|
| PROJECT | Job No. | Sheet No. |  <small>30 Wicklow St, Dublin, D02 Y037 01 524 0527 · www.7larchitects.ie</small> |
| Kilcloony Castle: Conservation Phase 2 | 22-30 | T-04 | |
| CLIENT | Date | Scale | |
| Milltown Heritage Group | 08.08.22 | 1:50 | |
| TITLE | Drawn | Checked | |
| Rooftop Plan: Repairs | FMN | - | |


- KT03 Consolidate exposed wall core to wall heads and wall ends using rough racking consisting of salvaged rubble bedded in lime and sand mortar, packed into voids and loose joints to provide a weathered surface
- KT02 Rake out and repoint limestone ashlar walls to exterior of tower house using lime and sand mortar (NHL 3.5). Insert salvaged small stones or slate in layers in voids or where joint widths exceed 25mm.
- KT04-08 Build up new Irish Blue limestone facing blocks with smooth sanded finish with bed joints of 5mm in lime and sand mortar to suit coursing of surrounding medieval stonework.
- KT10 Consolidate miscellaneous voids of facing stone to west and south walls using suitable salvaged facing stone to approved sample, bedded in lime and sand mortar.
- KT11-12 Remove grass & soil under archaeological supervision and consolidate and cap top of vault using lime and sand mortar & install soft capping
- Phase 1 works complete in 2021

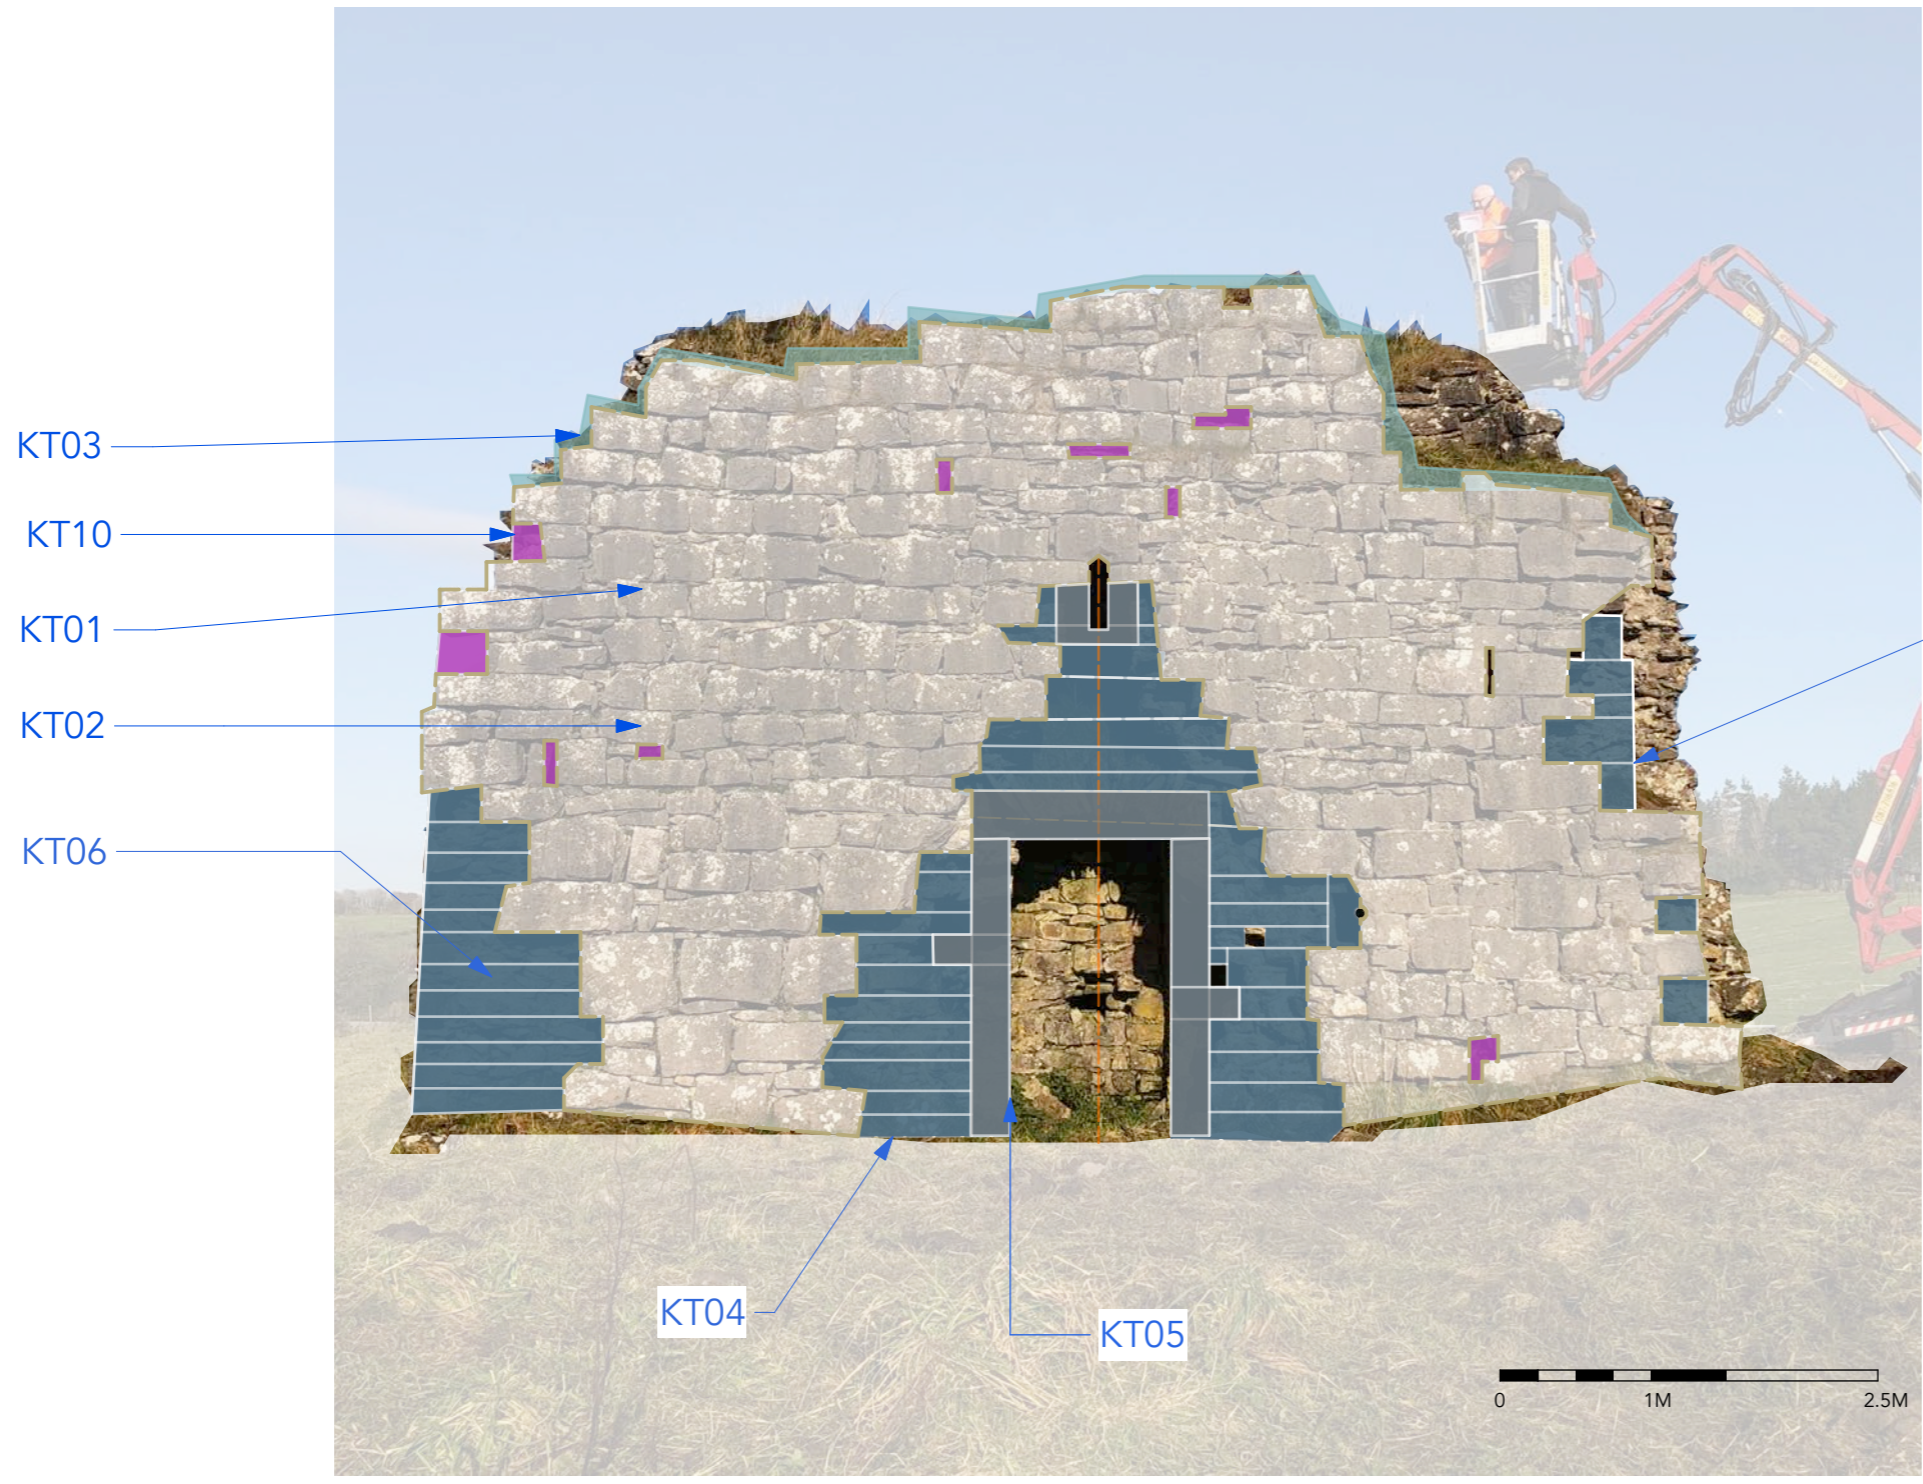

KT03
KT10
KT01
KT02
KT06

KT07

KT04
KT05

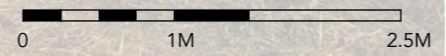

USE FIGURED DIMENSIONS ONLY
DO NOT SCALE DRAWINGS
REPORT ANY DISCREPANCIES TO ARCHITECT
PRIOR TO PUTTING WORK IN HAND
CHECK ALL DIMENSIONS ON SITE
READ IN CONJUNCTION WITH
SPECIFICATIONS & CONSULTANTS DRAWINGS
DRAWING IS COPYRIGHT OF 7L ARCHITECTS &
MAY NOT BE REPRODUCED

| | | |
|--|----------|-----------|
| PROJECT | Job No. | Sheet No. |
| Kilcloony Castle: Conservation Phase 2 | 22-30 | T-05 |
| CLIENT | Date | Scale |
| Milltown Heritage Group | 08.08.22 | 1:50 |
| TITLE | Drawn | Checked |
| South Elevation: Repairs | FMN | - |

7L

ARCHITECTS

30 Wicklow St, Dublin, D02 Y037
01 524 0527; www.7larchitects.ie



- KT03 Consolidate exposed wall core to wall heads and wall ends using rough racking consisting of salvaged rubble bedded in lime and sand mortar, packed into voids and loose joints to provide a weathered surface
- KT02 Rake out and repoint limestone ashlar walls to exterior of tower house using lime and sand mortar (NHL 3.5). Insert salvaged small stones or slate in layers in voids or where joint widths exceed 25mm.
- KT04-08 Build up new Irish Blue limestone facing blocks with smooth sanded finish with bed joints of 5mm in lime and sand mortar to suit coursing of surrounding medieval stonework.
- KT10 Consolidate miscellaneous voids of facing stone to west and south walls using suitable salvaged facing stone to approved sample, bedded in lime and sand mortar.
- KT11-12 Remove grass & soil under archaeological supervision and consolidate and cap top of vault using lime and sand mortar & install soft capping
- Phase 1 works complete in 2021

KT10
KT01
KT02
KT08

KT06

USE FIGURED DIMENSIONS ONLY
DO NOT SCALE DRAWINGS
REPORT ANY DISCREPANCIES TO ARCHITECT
PRIOR TO PUTTING WORK IN HAND
CHECK ALL DIMENSIONS ON SITE
READ IN CONJUNCTION WITH
SPECIFICATIONS & CONSULTANTS DRAWINGS
DRAWING IS COPYRIGHT OF 7L ARCHITECTS &
MAY NOT BE REPRODUCED

| | | |
|--|----------|-----------|
| PROJECT | Job No. | Sheet No. |
| Kilcloony Castle: Conservation Phase 2 | 22-30 | T-06 |
| CLIENT | Date | Scale |
| Milltown Heritage Group | 08.08.22 | 1:50 |
| TITLE | Drawn | Checked |
| West Elevation: Repairs | FMN | - |

7L

ARCHITECTS

30 Wicklow St, Dublin, D02 Y037
01 524 0527: www.7larchitects.ie



- KT03 Consolidate exposed wall core to wall heads and wall ends using rough racking consisting of salvaged rubble bedded in lime and sand mortar, packed into voids and loose joints to provide a weathered surface
- KT02 Rake out and repoint limestone ashlar walls to exterior of tower house using lime and sand mortar (NHL 3.5). Insert salvaged small stones or slate in layers in voids or where joint widths exceed 25mm.
- KT04-08 Build up new Irish Blue limestone facing blocks with smooth sanded finish with bed joints of 5mm in lime and sand mortar to suit coursing of surrounding medieval stonework.
- KT10 Consolidate miscellaneous voids of facing stone to west and south walls using suitable salvaged facing stone to approved sample, bedded in lime and sand mortar.
- KT11-12 Remove grass & soil under archaeological supervision and consolidate and cap top of vault using lime and sand mortar & install soft capping
- Phase 1 works complete in 2021



USE FIGURED DIMENSIONS ONLY
DO NOT SCALE DRAWINGS
REPORT ANY DISCREPANCIES TO ARCHITECT
PRIOR TO PUTTING WORK IN HAND
CHECK ALL DIMENSIONS ON SITE
READ IN CONJUNCTION WITH
SPECIFICATIONS & CONSULTANTS DRAWINGS
DRAWING IS COPYRIGHT OF 7L ARCHITECTS &
MAY NOT BE REPRODUCED

| | | |
|--|----------|-----------|
| PROJECT | Job No. | Sheet No. |
| Kilcloony Castle: Conservation Phase 2 | 22-20 | T-07 |
| CLIENT | Date | Scale |
| Milltown Heritage Group | 08.08.22 | 1:50 |
| TITLE | Drawn | Checked |
| North Elevation: Repairs | FMN | - |



30 Wicklow St, Dublin, D02 Y037
01 524 0527: www.7larchitects.ie



- KT03 Consolidate exposed wall core to wall heads and wall ends using rough racking consisting of salvaged rubble bedded in lime and sand mortar, packed into voids and loose joints to provide a weathered surface
- KT02 Rake out and repoint limestone ashlar walls to exterior of tower house using lime and sand mortar (NHL 3.5). Insert salvaged small stones or slate in layers in voids or where joint widths exceed 25mm.
- KT04-08 Build up new Irish Blue limestone facing blocks with smooth sanded finish with bed joints of 5mm in lime and sand mortar to suit coursing of surrounding medieval stonework.
- KT10 Consolidate miscellaneous voids of facing stone to west and south walls using suitable salvaged facing stone to approved sample, bedded in lime and sand mortar.
- KT11-12 Remove grass & soil under archaeological supervision and consolidate and cap top of vault using lime and sand mortar & install soft capping
- Phase 1 works complete in 2021

USE FIGURED DIMENSIONS ONLY
 DO NOT SCALE DRAWINGS
 REPORT ANY DISCREPANCIES TO ARCHITECT
 PRIOR TO PUTTING WORK IN HAND
 CHECK ALL DIMENSIONS ON SITE
 READ IN CONJUNCTION WITH
 SPECIFICATIONS & CONSULTANTS DRAWINGS
 DRAWING IS COPYRIGHT OF 7L ARCHITECTS &
 MAY NOT BE REPRODUCED

| | | | |
|--|----------|-----------|---|
| PROJECT | Job No. | Sheet No. | <div style="font-size: 2em; font-weight: bold; margin-bottom: 5px;">7L</div> <div style="font-weight: bold; margin-bottom: 5px;">ARCHITECTS</div> <small>30 Wicklow St, Dublin, D02 Y037 01 524 0527; www.7larchitects.ie</small> |
| Kilcloony Castle: Conservation Phase 2 | 22-30 | T-08 | |
| CLIENT | Date | Scale | |
| Milltown Heritage Group | 08.08.22 | 1:50 | |
| TITLE | Drawn | Checked | |
| East Elevation: Repairs | FMN | - | |